


Prospetto - scala 1:30



Sezione verticale - scala 1:5

This drawing and the content represented are the exclusive property of AREA srl and cannot be used without their prior written consent. For site installations verify all dimensions and notify Area of any on-site discrepancies prior to construction. Drawing scale may be affected by printing, scanning, or copying. Do not scale drawings.

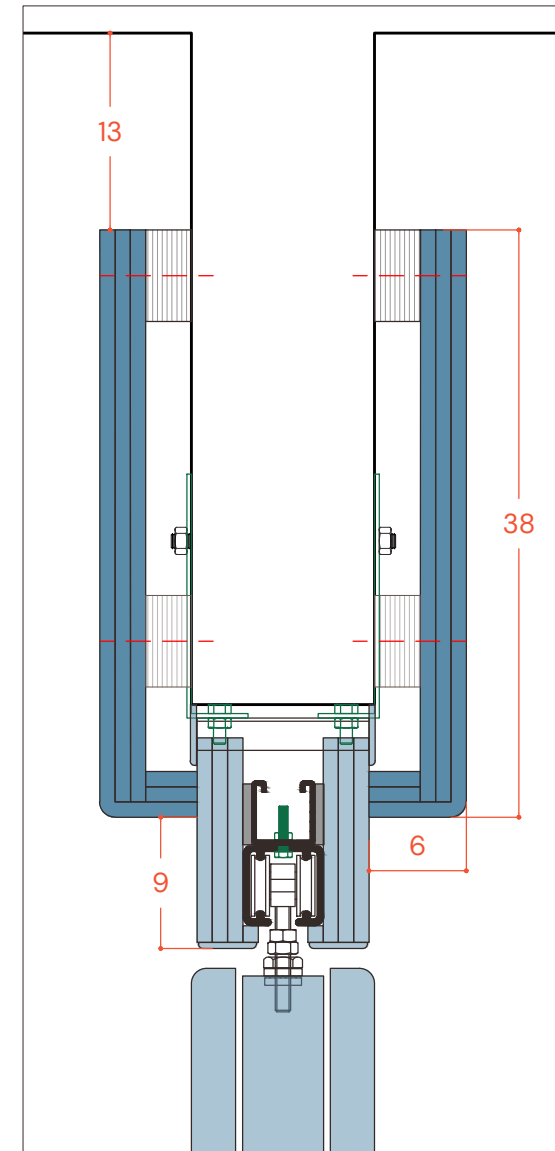

Archicart® | Area srl
via Strada 17 34/C
95018 Riposto (CT) - Italy
+39 095 74 153 74
www.archicart.com
info@archicart.com

**PAPER MO-WALL T -
Veletta superiore**

data 24/02/2026